



TOWN OF AMENIA

4988 Route 22, AMENIA, NY 12501
TEL: 845-373-8860, x106 FAX: 845-373-9147

AGRICULTURAL DATA STATEMENT

Applicant Name: Mary F. Linge, P.V. of Real Estate Development & Housing Counseling

Address: Hudson River Housing, Inc.
313 Mill Street, Poughkeepsie, NY 12601

Application Type (check all that apply) Subdivision
 Site Plan
 Special Use Permit

Does the application include land that contains a farm operation*
within an Agricultural District? Yes No

Does the application include lands within 500 feet of a farm
operation* within an Agricultural District? Yes No

If you answered yes to any of the two questions above, provide the name and address of the owners of
land containing the farm operation below and attach a tax or other map to this sheet with the farm
operation indicated, along with the Section, Block and Lot number for the farm operation.

132000-7176-00-001874 - JLN Amenia LLC. - 9 Cascade Road, Amenia, NY 12501

132000-7178-00-021050 - JLN Amenia LLC. - 17 Cascade Road, Amenia, NY 12501


132000-7167-00-158737 - Timothy A. Price - 5063 NYS Route 22, Amenia, NY 12501

132000-7176-00-280706 - Amenia Meadows LLC. - NYS Route 22, Amenia, NY 12501

Provide a description of your project and attach a separate map showing the entire property that is
included in your application.

The applicant is proposing to subdivide (conservation) an existing parcel into 28 residential lots.

*Farm operation means the land used in agricultural production, farm buildings, equipment and farm
residence buildings.

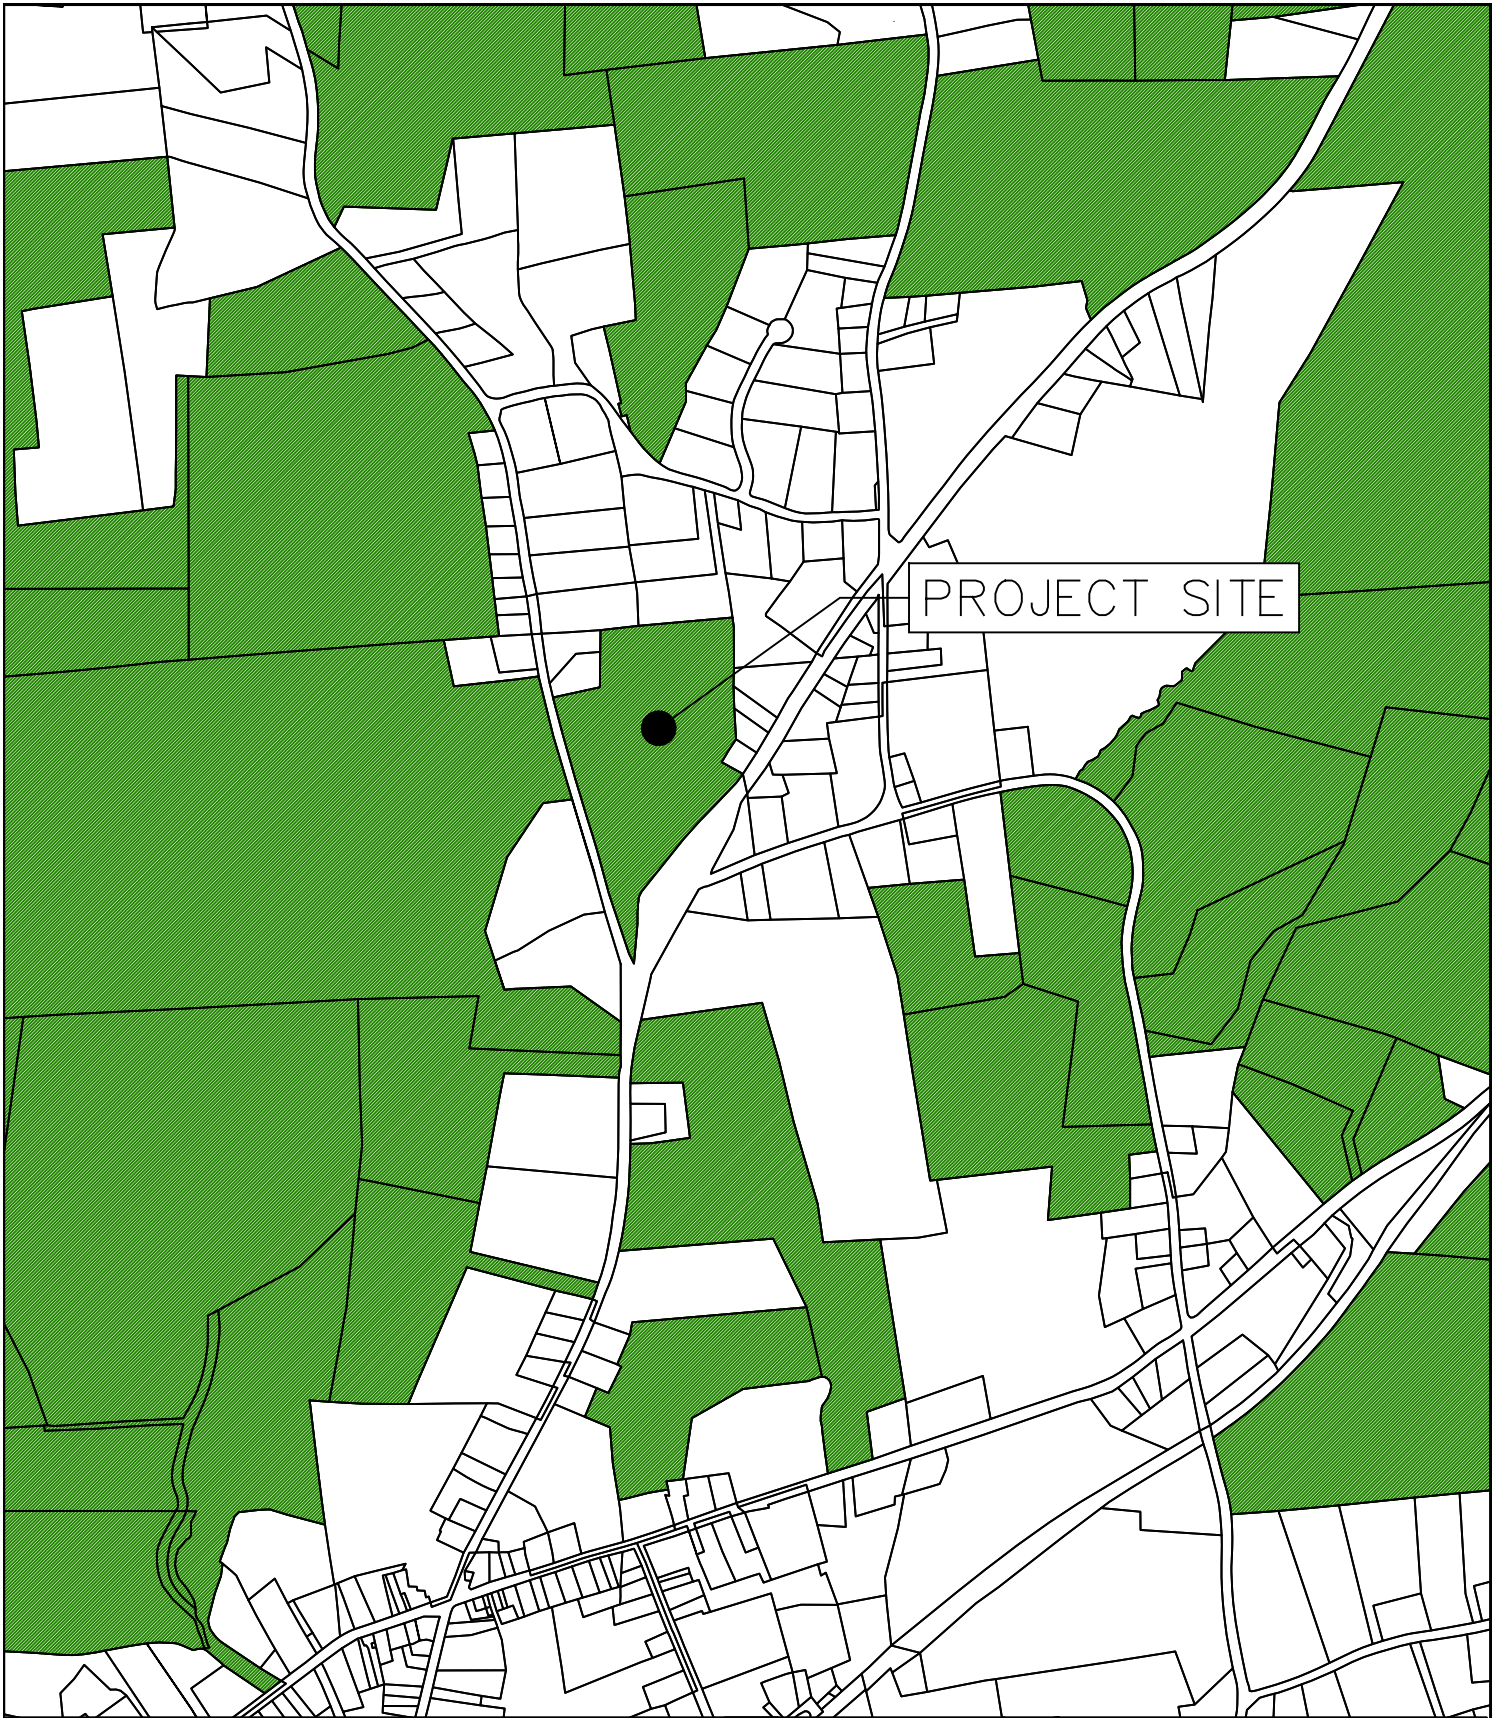

ENGINEERING, DESIGN, & PLANS PREPARED BY:

RENNIA ENGINEERING DESIGN, PLLC

CIVIL • ENVIRONMENTAL • STRUCTURAL

6 Dover Village Plaza, Suite 5, P.O. Box 400, Dover Plains, NY 12522

Tel: (845) 877-0555 Fax: (845) 877-0556

Copyright 2024, All Rights Reserved

IT IS A VIOLATION OF NEW YORK STATE EDUCATION LAW FOR ANY PERSON TO ALTER THESE PLANS, SPECIFICATIONS OR REPORTS IN ANY WAY, UNLESS ACTING UNDER THE DIRECTION OF A LICENSED PROFESSIONAL ENGINEER.

CASCADE CREEK SUBDIVISION

TOWN OF AMENIA

DUTCHESS COUNTY, NY

AGRICULTURAL DISTRICT MAP

DATE	SCALE	DESIGNED BY:	DRAWN BY:	JOB NO.	SHEET NO.
11/25/2024	1" = 1,000'	RED	RED	#24-019	1 of 1