



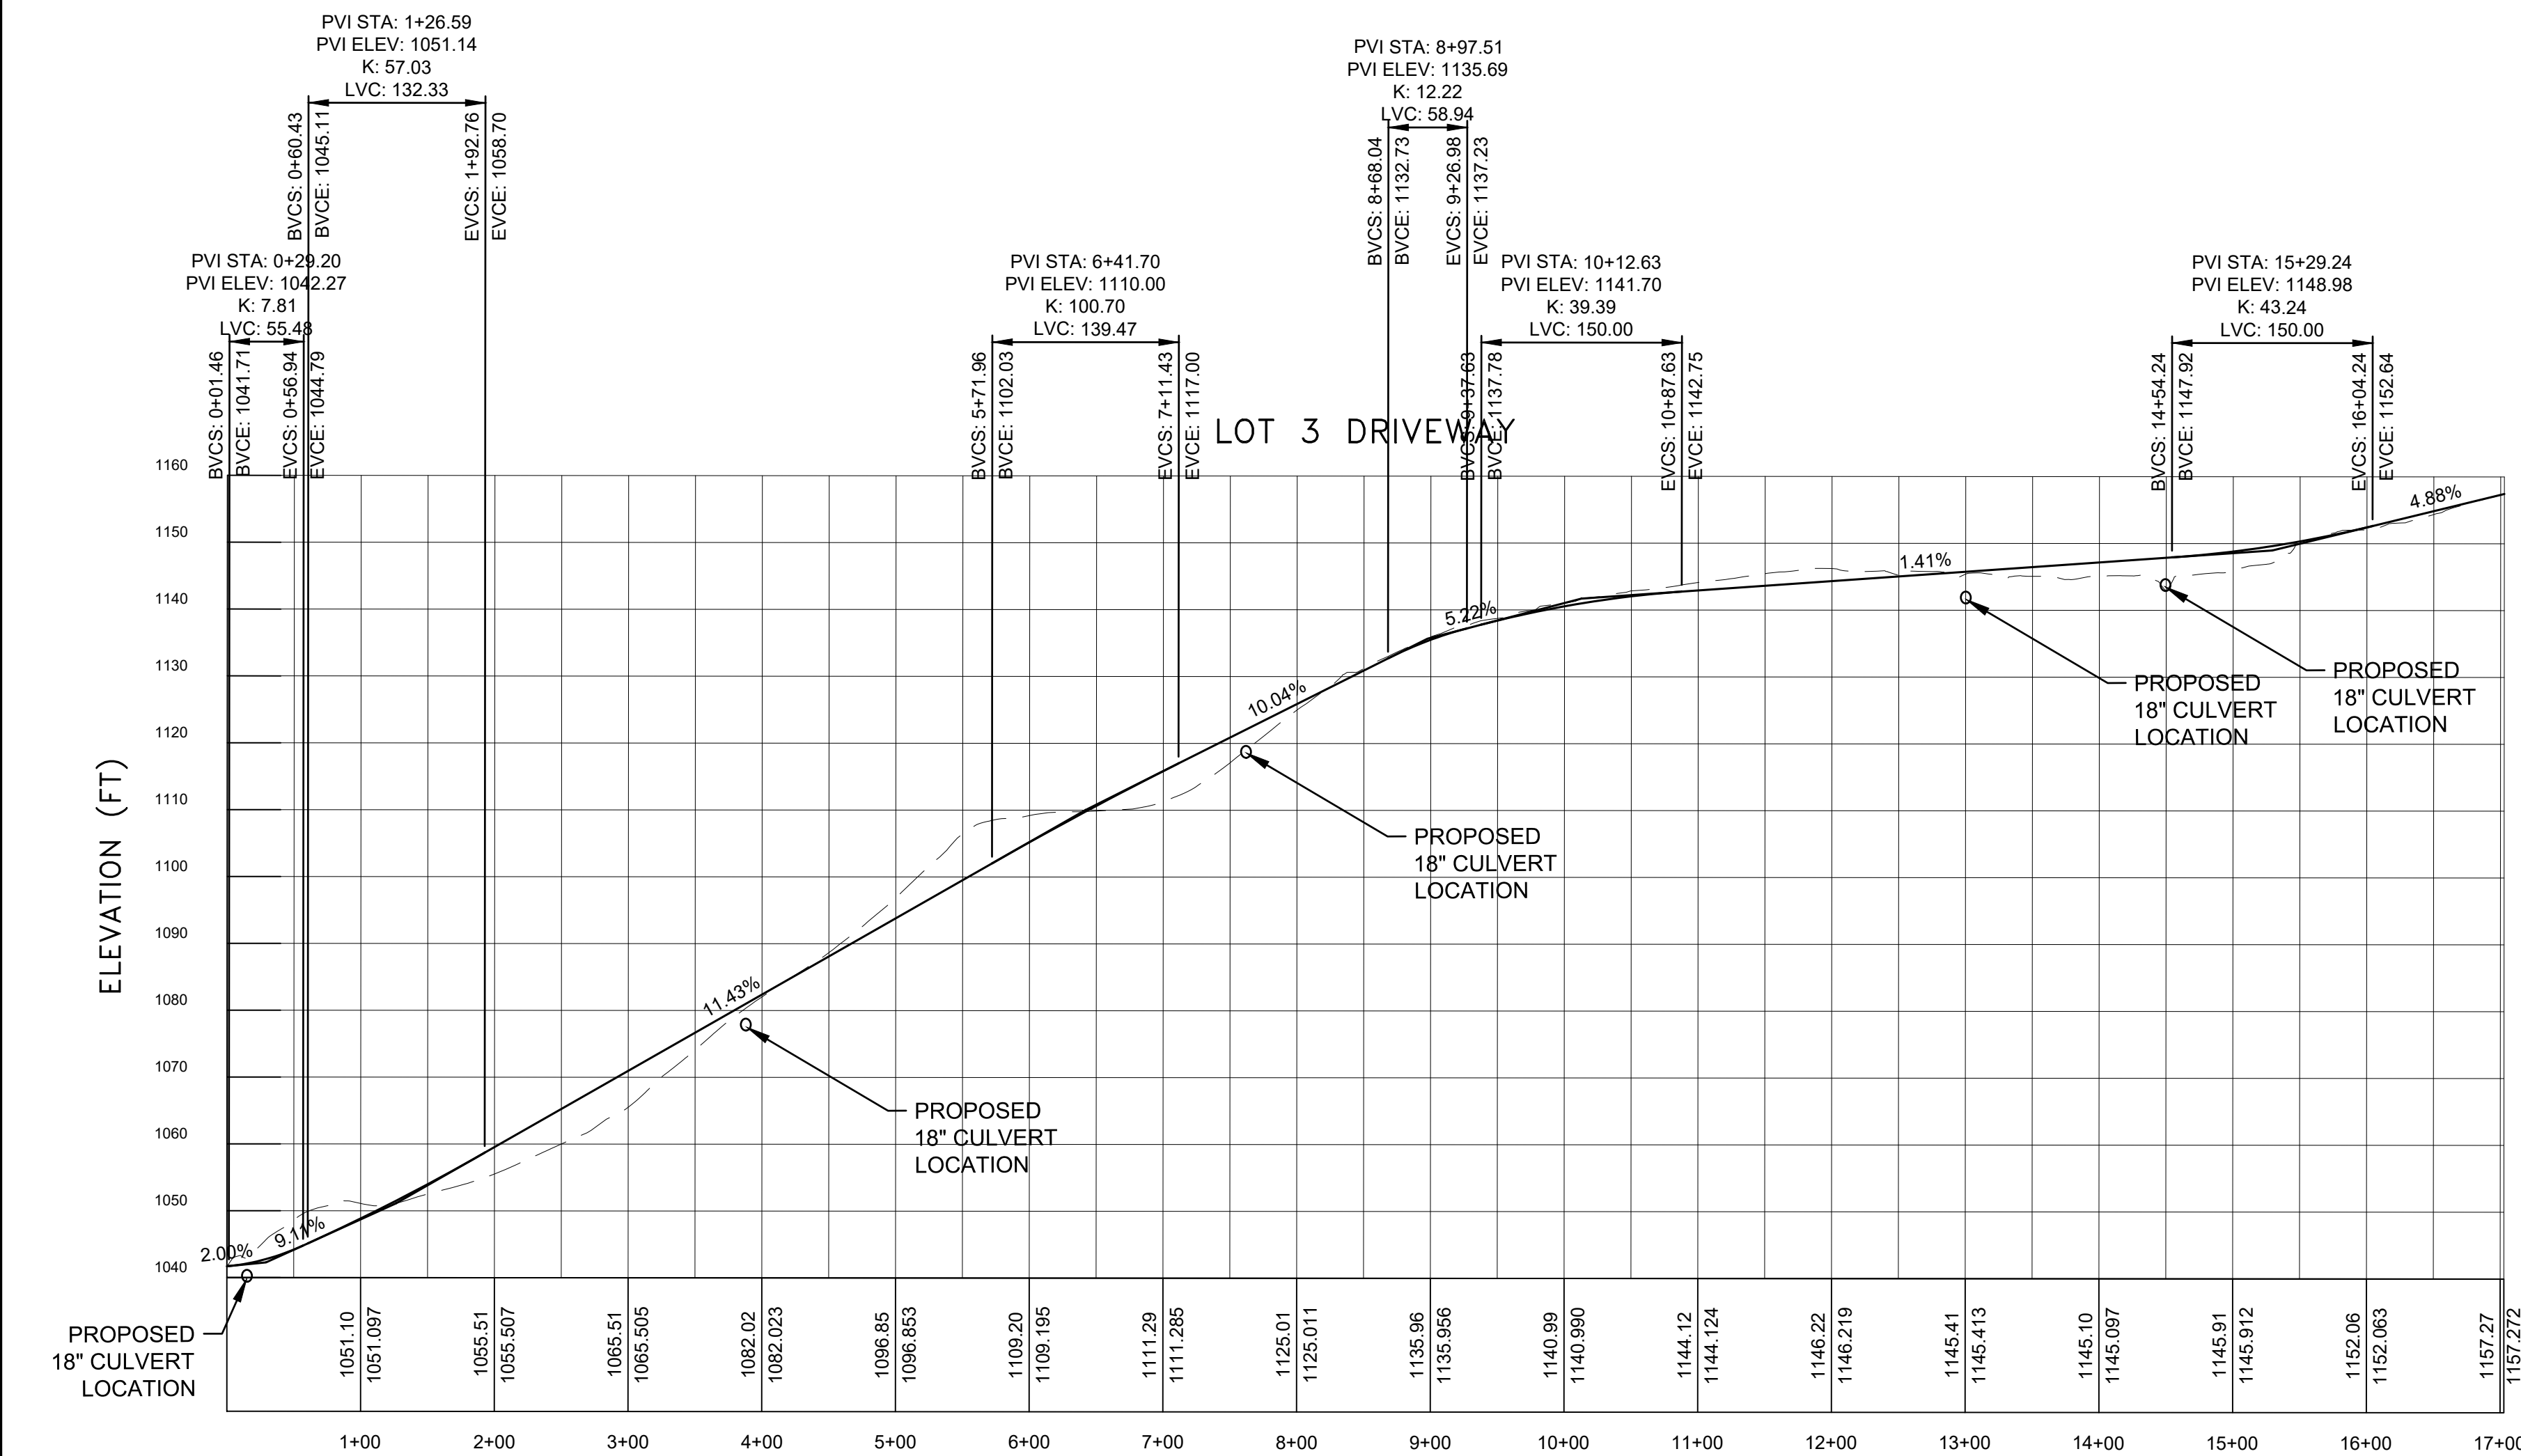

SITE PLAN

SCALE: 1" = 100'

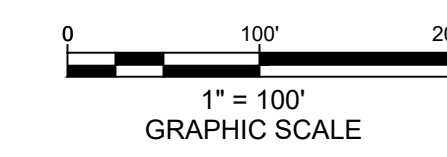


DRIVEWAY PROFILE

SCALE: HORZ. 1" = 100'
VERT. 1" = 20'


MAP NOTES:

- TOPOGRAPHIC AND PROPERTY DATA BASED UPON ACTUAL FIELD SURVEY COMPLETED BY BLY AND HOUSTON, LLP ON OR BEFORE SEPTEMBER 23, 2022.

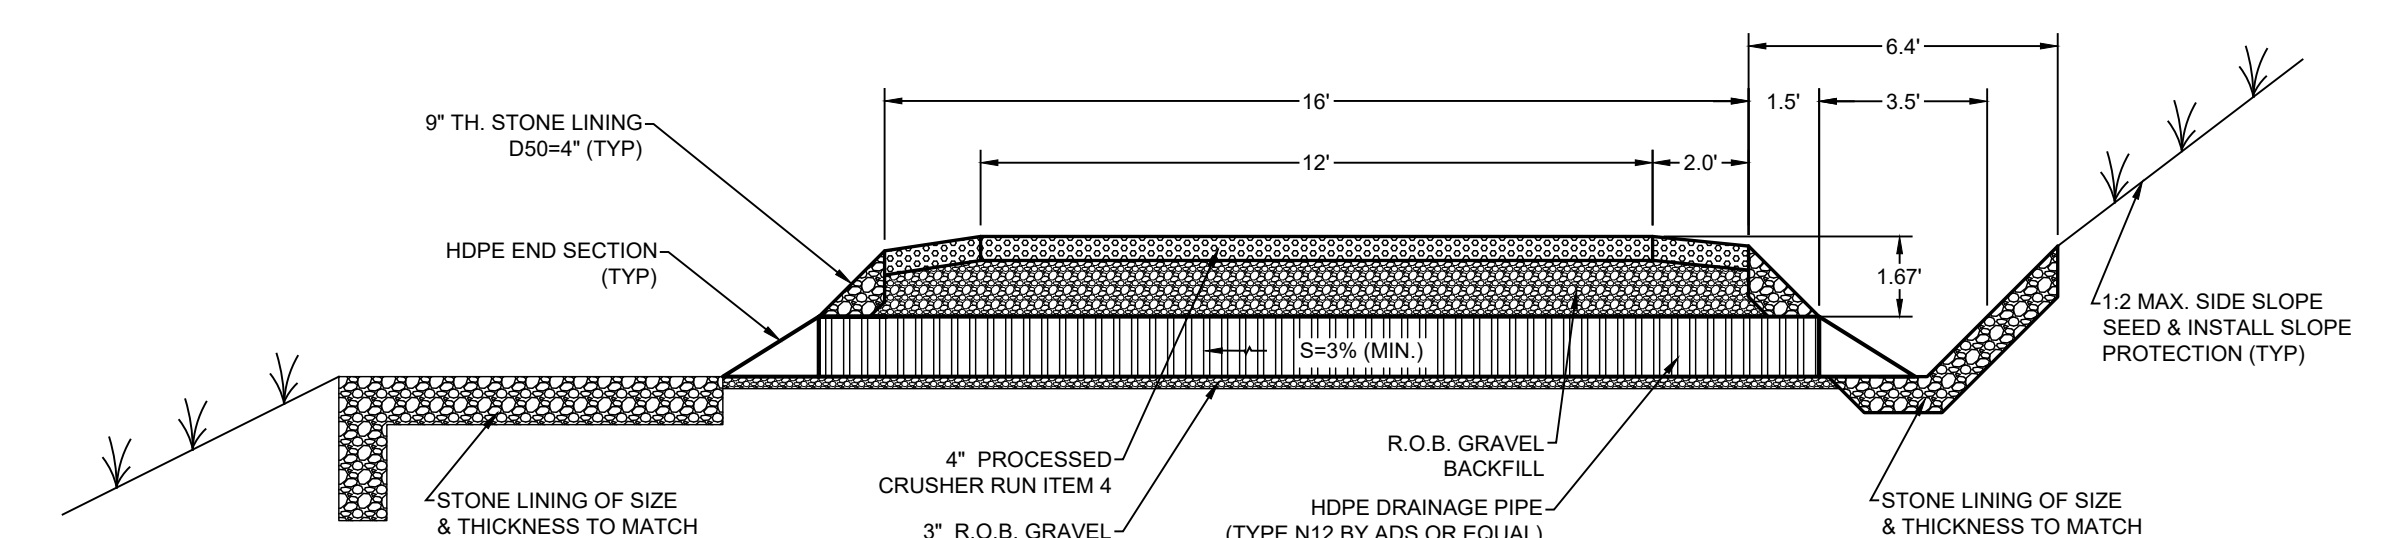

TYPICAL DRIVEWAY SECTION WITH CULVERT

N.T.S.

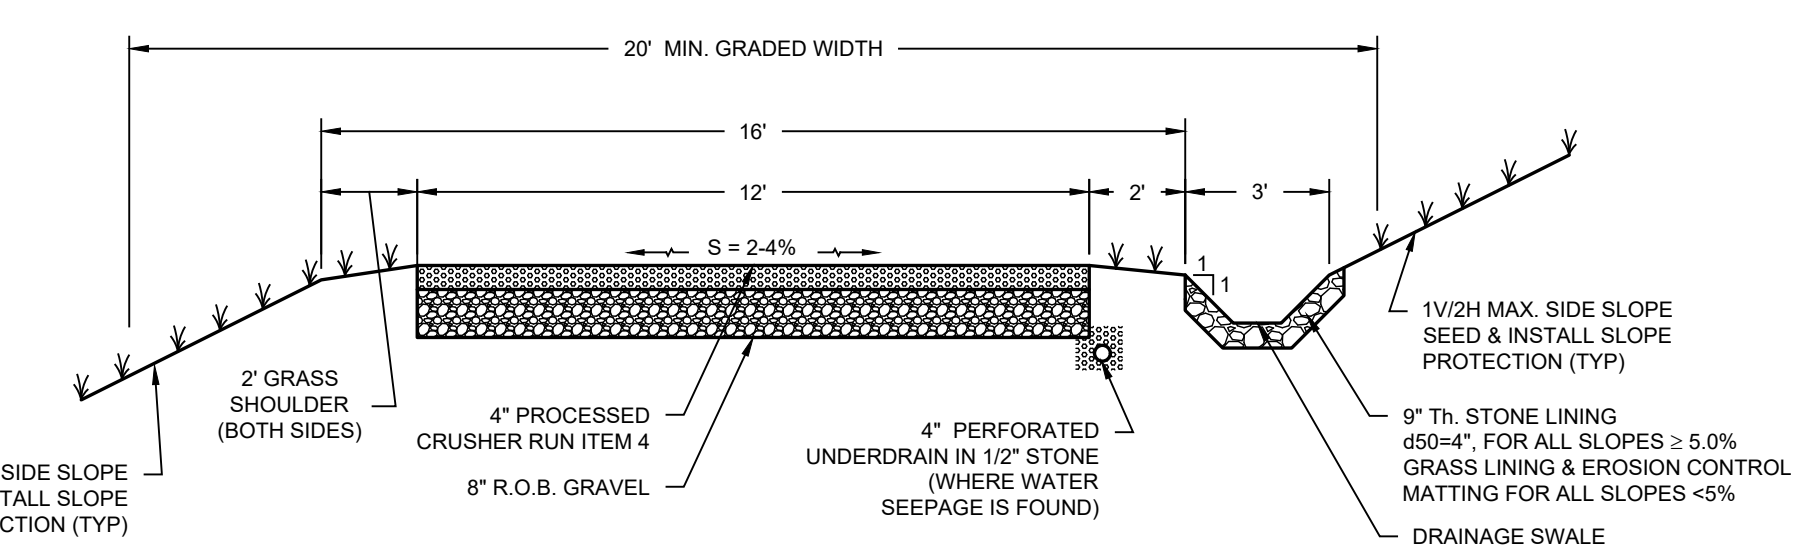

TYPICAL GRAVEL FARM ROAD / SWALE SECTION

N.T.S.

DATE	REVISION	ENGINEERING, DESIGN, & PLANS PREPARED BY:	LANDS OF TOWER HILL 2014 LLC			
		RENNIA ENGINEERING DESIGN, PLLC	TOWN OF AMENIA, DUTCHESS COUNTY, NY			
		CIVIL • ENVIRONMENTAL • STRUCTURAL	LOT 1 DRIVEWAY WORKSHEET			
		© Dover Village Plaza, Suite 5, P.O. Box 400, Dover Plains, NY 12522 Tel: (845) 877-0555 Fax: (845) 877-0556 Copyright 2024. All Rights Reserved	DATE	SCALE	DESIGNED BY	CHECKED BY
		IT IS A VIOLATION OF NEW YORK STATE EDUCATION LAW FOR ANY PERSON TO ALTER THESE PLANS, SPECIFICATIONS OR REPORTS IN ANY WAY, UNLESS ACTING UNDER THE DIRECTION OF A LICENSED PROFESSIONAL ENGINEER.	01/20/2025	AS SHOWN	RED	RED
					JOB NO.	SHEET NO.
					15-014	1 of 1