

MP2.0



DATE: 01.29.24
 SCALE: 1"=50'
 DRAWN BY: JLD
 CHECKED BY: JLD
 SHEET NO.:

MASTER PLAN
WASSAIC PARK
TOWN OF AMENIA
AMENIA, NEW YORK



20 North Street, Suite 201
 Amenia, NY 12501
 Phone: 845.773.1000
 Fax: 845.773.8234
www.dalainc.com

DWG: R03030

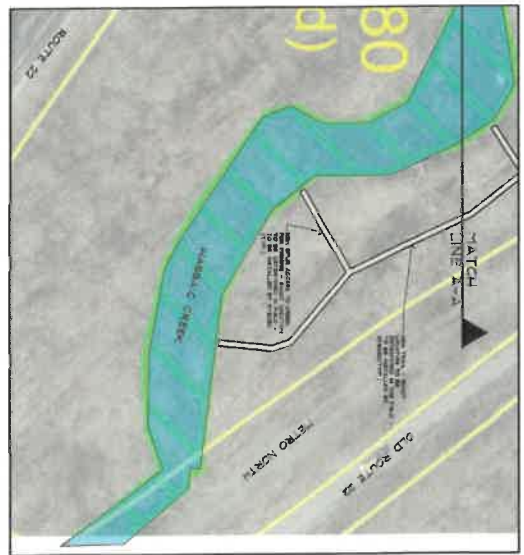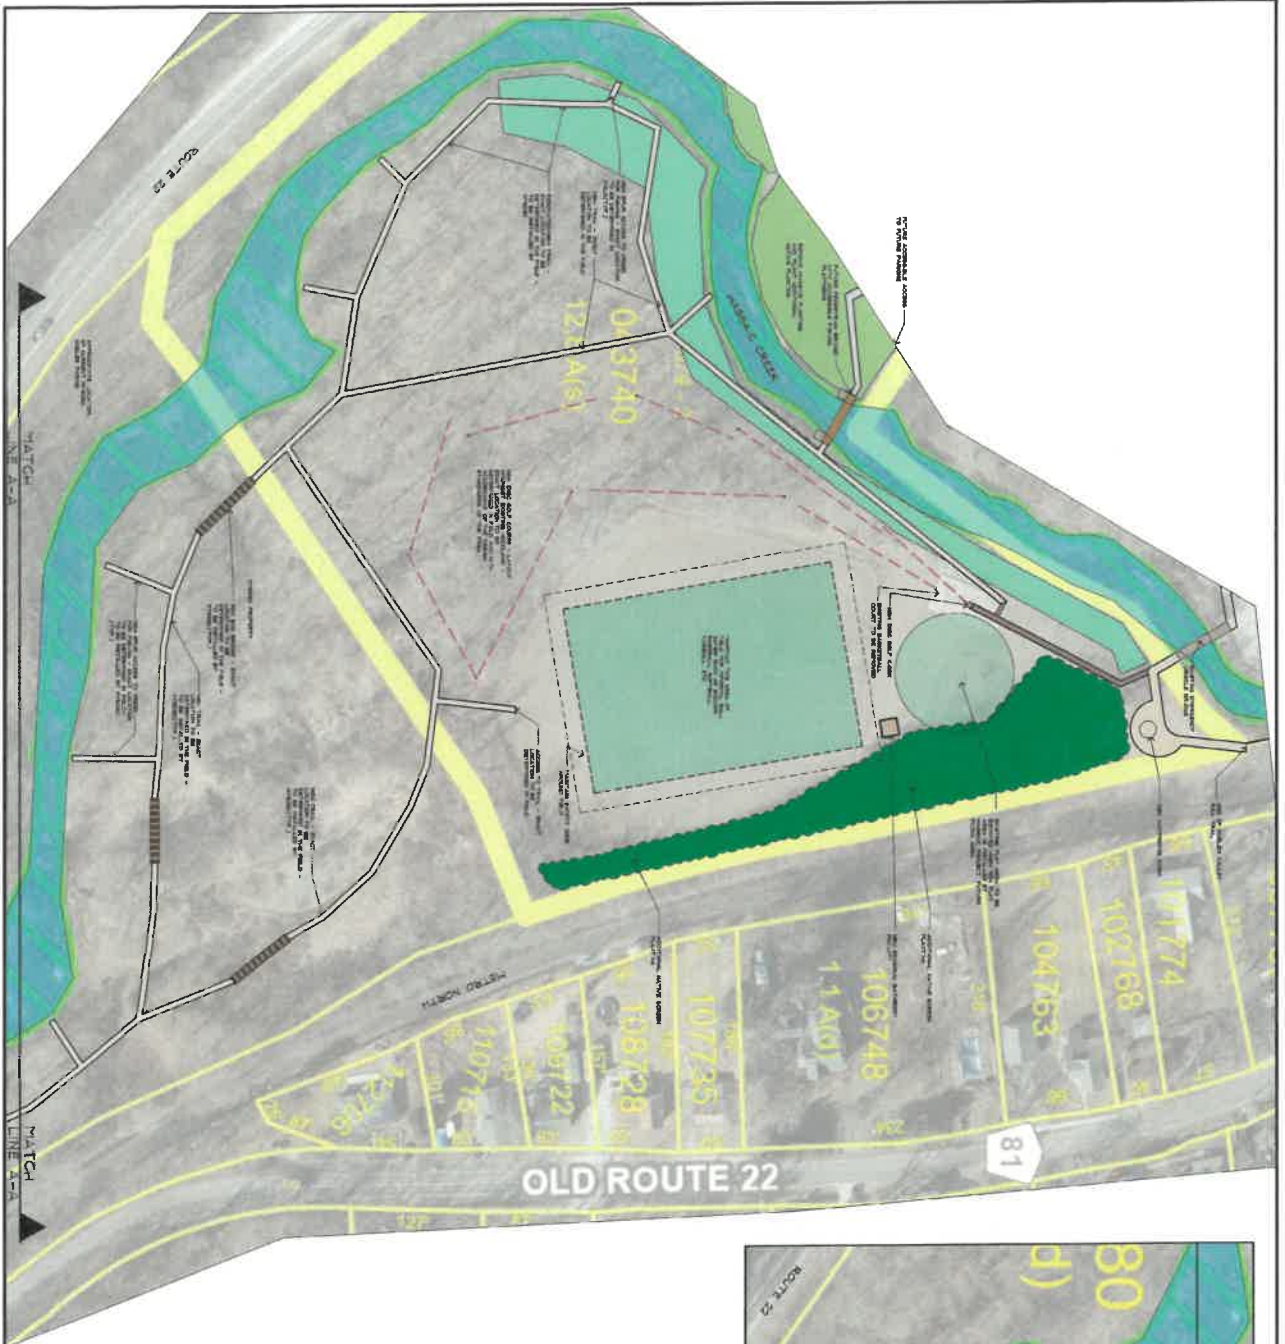

MP2.1	DATE: 10/23/23	MASTER PLAN		201 North Street Suite 201 Danbury Connecticut 06810 Phone: 203 730-2000 Fax: 203 744-8234 Email: info@dalaassociations.com www.dalaassociations.com	DATE: _____ REVISION: _____ SHEET NO.: _____
	SHEET NO.: JLD	WASSAIC PARK/NYDEC PARK AND TRAIL TOWN OF AMENIA AMENIA, NEW YORK			



MP3.0


DATE: 10.02.23
 SCALE: 1" = 20'
 DRAWN BY: JLD
 CHECKED BY: JLD
 SHEET NO.:

MASTER PLAN
 WASSAIC PLAY AREA
 AMENIA, NEW YORK



© 2023 Dala Group, Inc.
 Dala Group, Inc. 2023
 2023 178 0000
 2023 178 0000
 2023 178 0000
 2023 178 0000

DATE	REVISION

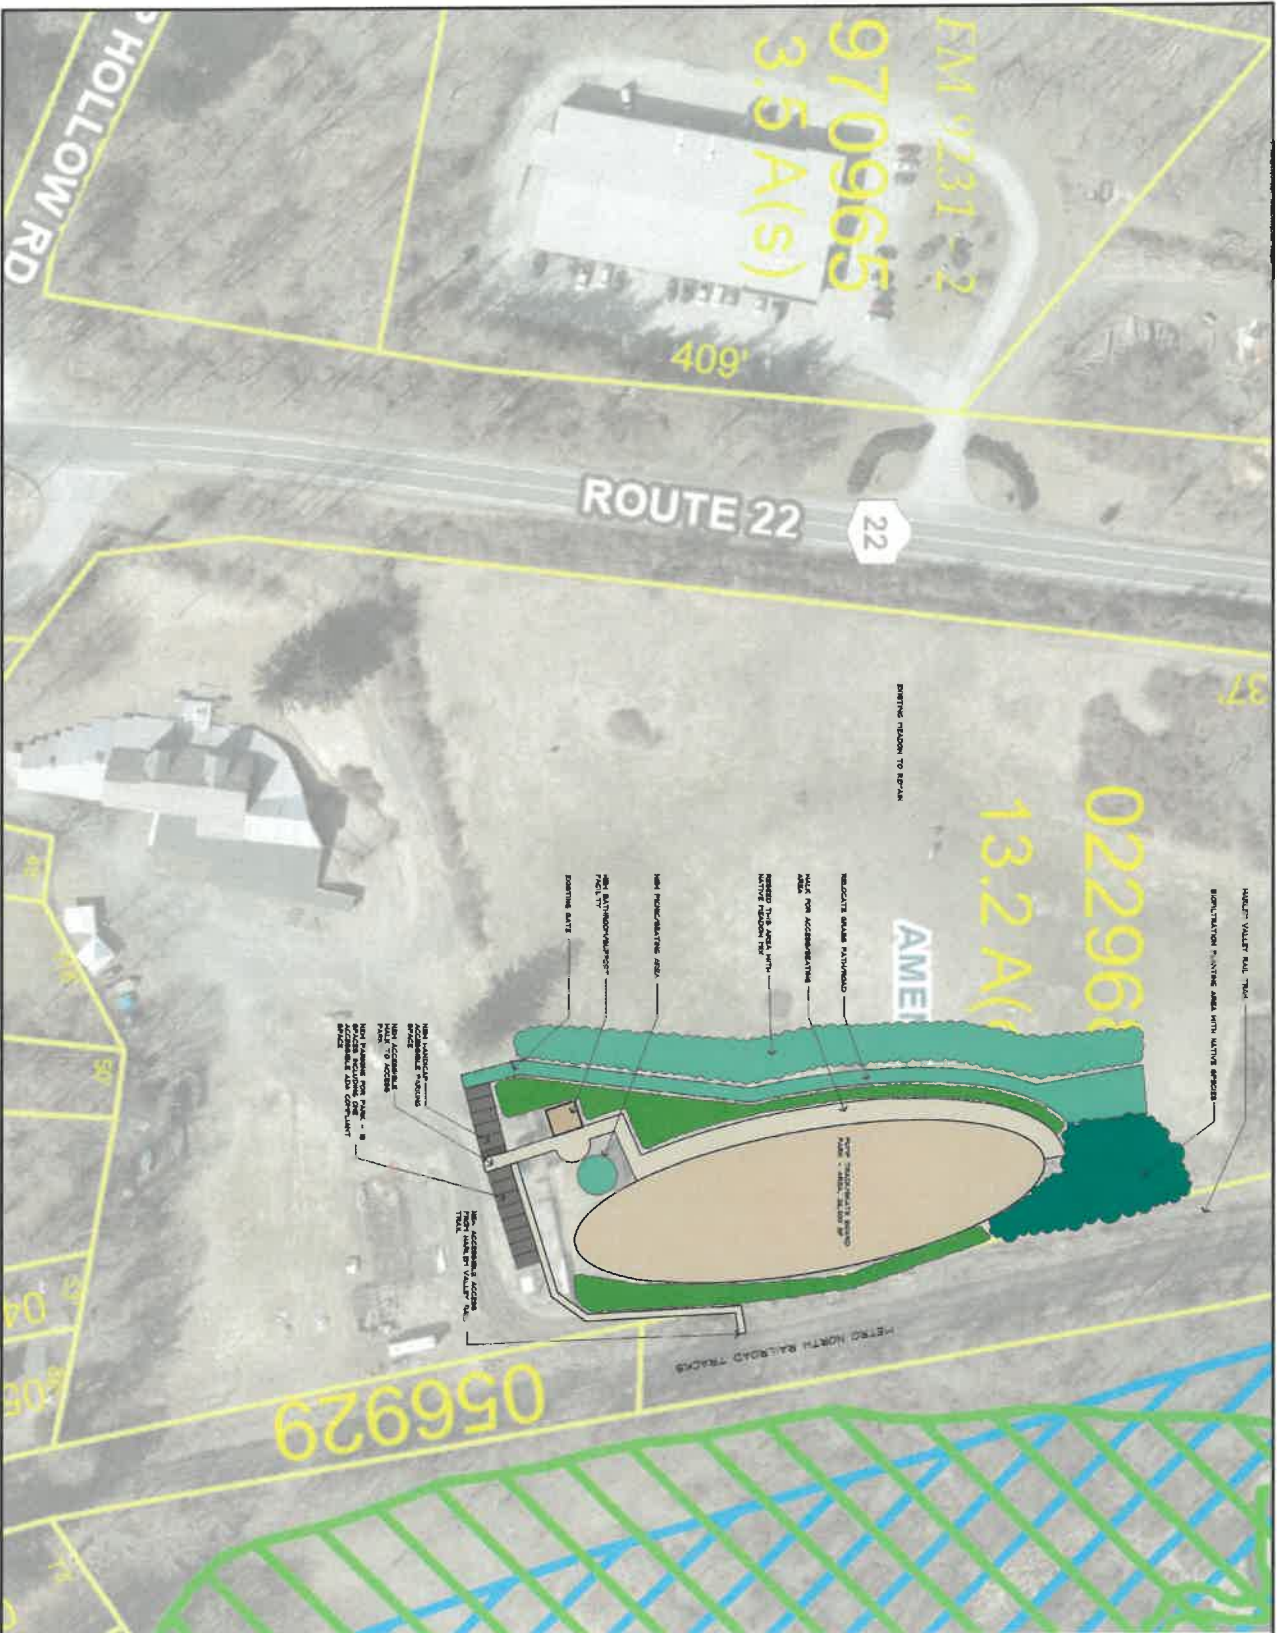

<p>DATE</p> <p>REVISION</p>	<p>01/29/24</p>	<p>29 North Road, Suite 301, Amenia, New York 12501 Phone: 845.776.9899 Fax: 845.746.8734 Email: info@dalainc.com www.dalainc.com</p>	<p>dala</p>	<p>MASTER PLAN</p> <p>WASSAIC PROJECT SKATE/PUMP TRACK TOWN OF AMENIA AMENIA, NEW YORK</p>		<p>DATE:</p> <p>01/29/24</p> <p>SCALE: 1" = 40'</p> <p>DRAWN BY: DCC, JLD</p> <p>CHECKED BY: JLD</p> <p>PROJECT NO.:</p>
	<p>MP4.0</p>			<p>DATE:</p> <p>01/29/24</p> <p>SCALE: 1" = 40'</p> <p>DRAWN BY: DCC, JLD</p> <p>CHECKED BY: JLD</p> <p>PROJECT NO.:</p>		