


**PARKING SITE LINE PROFILE 1**  
SCALE: HORIZ. 1" = 30'  
VERT. 1" = 6'

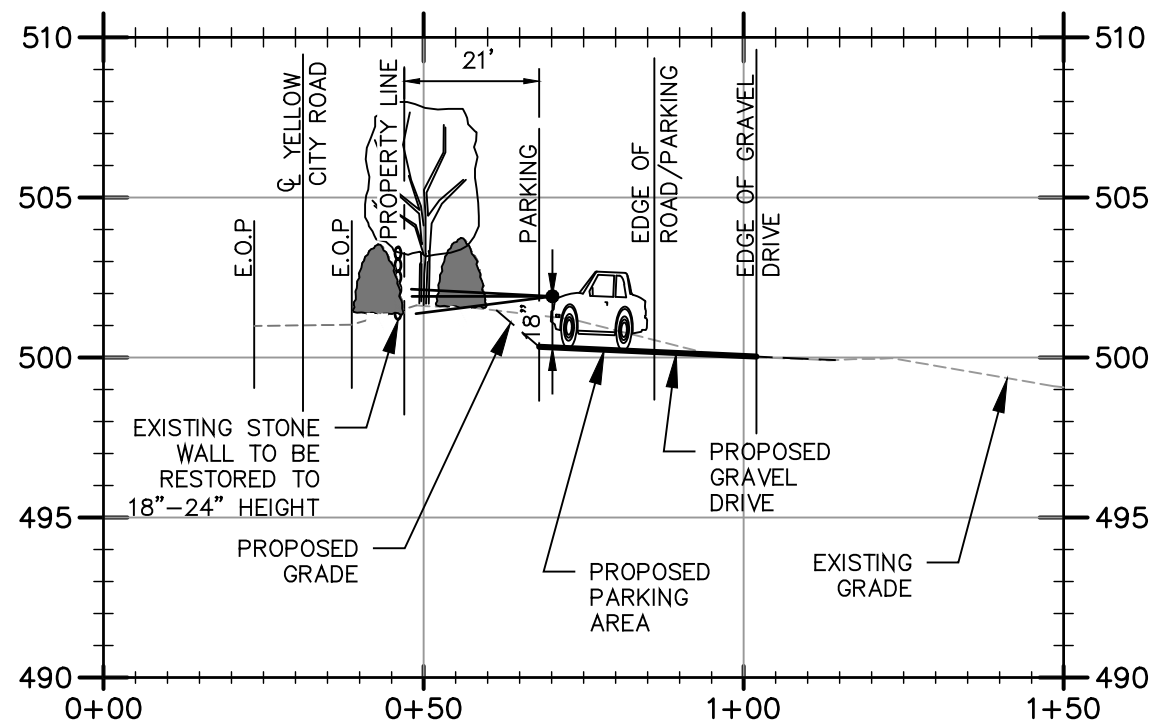

**PARKING SITE LINE PROFILE 2**  
SCALE: HORIZ. 1" = 30'  
VERT. 1" = 6'



**PLAN**  
SCALE: 1" = 30'

DATE	REVISION

ENGINEERING, DESIGN, & PLANS PREPARED BY:  
**RENNIA ENGINEERING DESIGN, PLLC**  
 CIVIL • ENVIRONMENTAL • STRUCTURAL  
 6 Dover Village Plaza, Suite 5, P.O. Box 400, Dover Plains, NY 12522  
 Tel: (845) 877-0555 Fax: (845) 877-0556  
 Copyright 2024 All Rights Reserved  
 IT IS A VIOLATION OF NEW YORK STATE EDUCATION LAW FOR ANY PERSON TO ALTER THESE PLANS, SPECIFICATIONS OR REPORTS IN ANY WAY, UNLESS ACTING UNDER THE DIRECTION OF A LICENSED PROFESSIONAL ENGINEER.

**TROUTBECK  
PHASE 2**

TOWN OF AMENIA DUTCHESS COUNTY, NY

**PARKING AREA SIGHT LINE SECTIONS EXHIBIT**

DATE	SCALE	DESIGNED BY:	DRAWN BY:	CHECKED BY:	JOB NO.	SHEET NO.
6/19/24	1"=30'	RAR	RAR	RAR	16-019	<b>1 of 1</b>